

PLAN OF PROPOSED V STORIED OVER EXISTING IV STORIED OF DISHARI COLLEGE OF
EDUCATION FOR BARDHAMAN CYBER RESEARCH AND TRAINING INSTITUTE BUILDING,
ON R.S. AND L.R. PLOT NO. - 170, 172, 173, R.S. KHATIAN NO - 241,
MOUZA - DANGACHA, J.L. NO. - 73, UNDER BAIKUNTHAPUR I NO GRAM PANCHAYET, P.S &
DIST. - BURDWAN.


AREA OF LAND = 27443 SQFT. (2550.16 SQM)
SCALE :- 1: 100, OTHERWISE STATED.

EXISTING FLOOR AREA


1. GROUND FLOOR AREA = 5026 SQFT. 497.10 SQM.
2. 1ST. FLOOR AREA = 5026 SQFT. 497.10 SQM.
3. 2ND. FLOOR AREA = 4782 SQFT. 444.42 SQM.
4. 3RD. FLOOR AREA = 4782 SQFT. 444.42 SQM.

PROPOSED FLOOR AREA

5. 4TH. FLOOR AREA = 4782 SQFT. 444.42 SQM.
7. HEIGHT OF BUILDING = 17.5 METRE

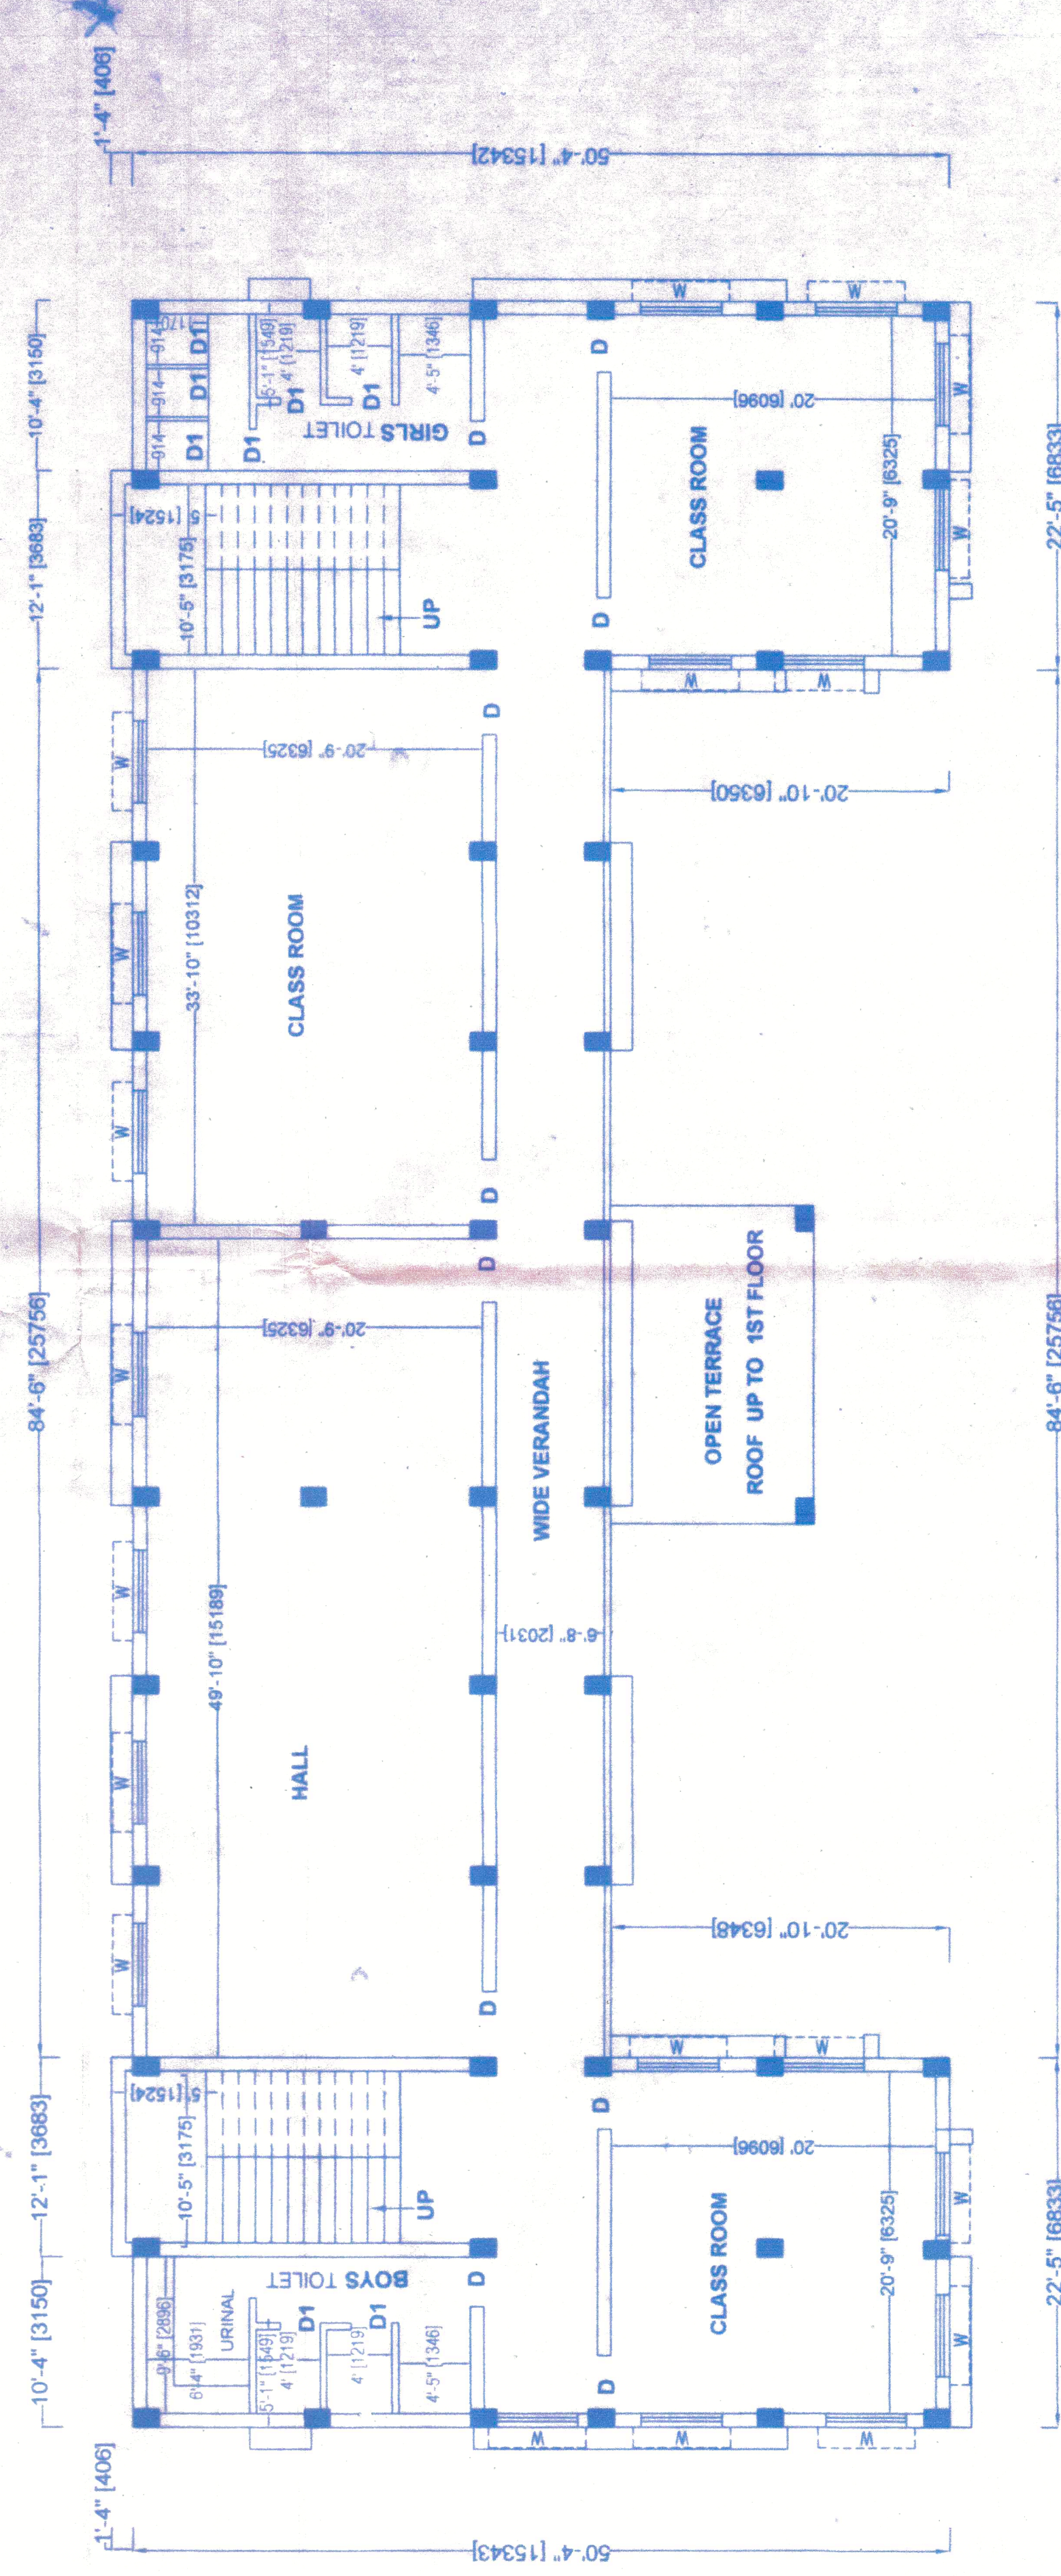

PROPOSED 4 TH. FLOOR PLAN

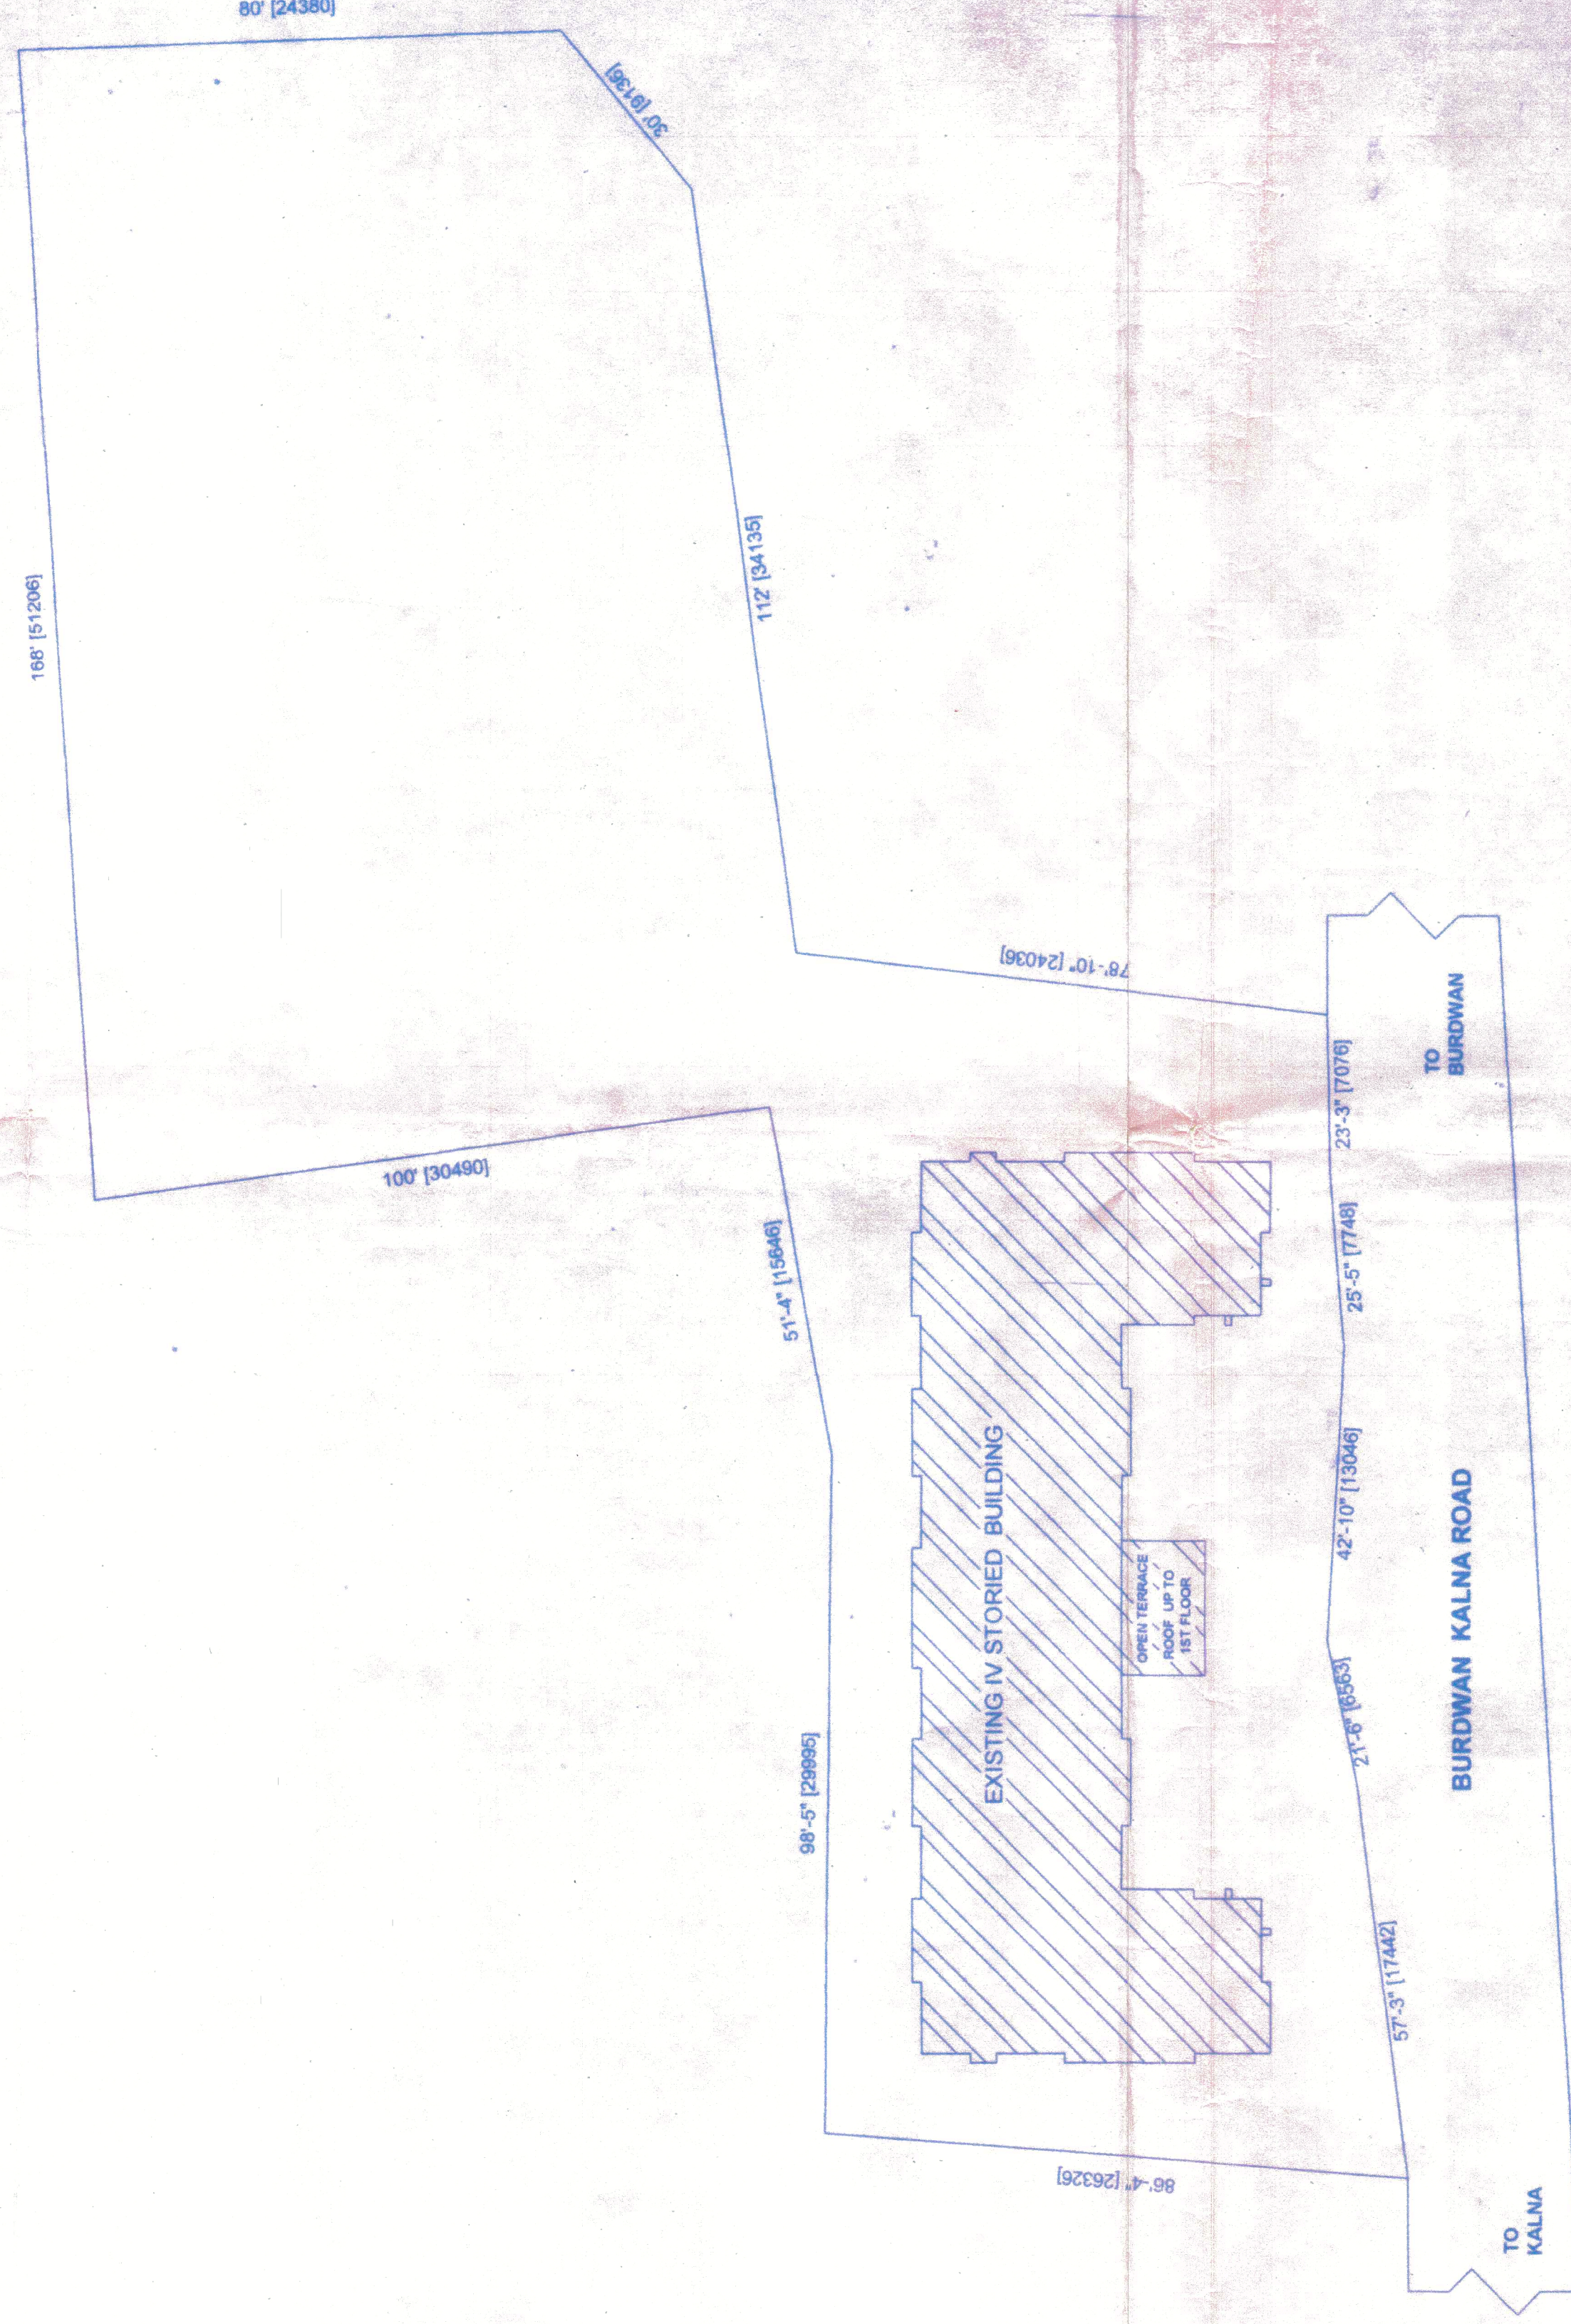

SITE PLAN SCALE 1: 250

S. S. S.
SUKALYAN SARKAR, B.E. (Civil)
Project Engineer &
Supervisor under Burdwan Municipal
Corporation

SIG. OF ENGINEER

S. S. S.
Secretary
Bardhaman Cyber Research
& Training Institute

SIG. OF SECRETARY

S. S. S.
President
Bardhaman Cyber Research
& Training Institute

SIG. OF PRESIDENT

C. Nandi
22/09/15
Sub-Regional Engineer
Burdwan Development Authority



SPACE FOR OFFICE USE ONLY